

Customer Information Sheet

DRAWING No.: M20-977XXXX

IF IN DOUBT - ASK



NOT TO SCALE

THIRD ANGLE PROJECTION

ALL DIMENSIONS IN mm

NOTES:

1. RECOMMENDED PCB MOUNTING HOLE SIZE = $\varnothing 1.02 \pm 0.05$ mm.
2. ALL TOLERANCES ARE ± 0.25 mm UNLESS OTHERWISE STATED.
3. FOR COMPLETE SPECIFICATION, SEE COMPONENT SPECIFICATION C001XX (LATEST ISSUE).

SPECIFICATION:

MATERIAL:

MOULDING = PA6T UL94V-0, BLACK

PINS = BRASS

FINISH:

PINS (OVER NICKEL):

42 = GOLD ON CONTACT AREA,

100% TIN ON TAILS

46 = 100% TIN

ELECTRICAL:

CURRENT RATING = 3A MAX

CONTACT RESISTANCE = $20m\Omega$ MAX

INSULATION RESISTANCE = $1,000M\Omega$ MIN

DIELECTRIC STRENGTH = 500V AC

MECHANICAL:

DURABILITY = 300 OPERATIONS (GOLD),

50 OPERATIONS (TIN)

ENVIRONMENTAL:

TEMPERATURE RANGE = $-40^{\circ}C$ TO $+105^{\circ}C$


PACKING:

BAG

Active products:

- M20-97702XX
- M20-97703XX
- M20-9770446
- M20-97705XX
- M20-9770646
- M20-97707XX
- M20-97708XX
- M20-9770946
- M20-9771046
- M20-9771146
- M20-9771246
- M20-9771646
- M20-9771846
- M20-9772646
- M20-97732XX
- M20-97736XX
- M20-9774046

OBSOLETE
All other size/finish combinations not listed above

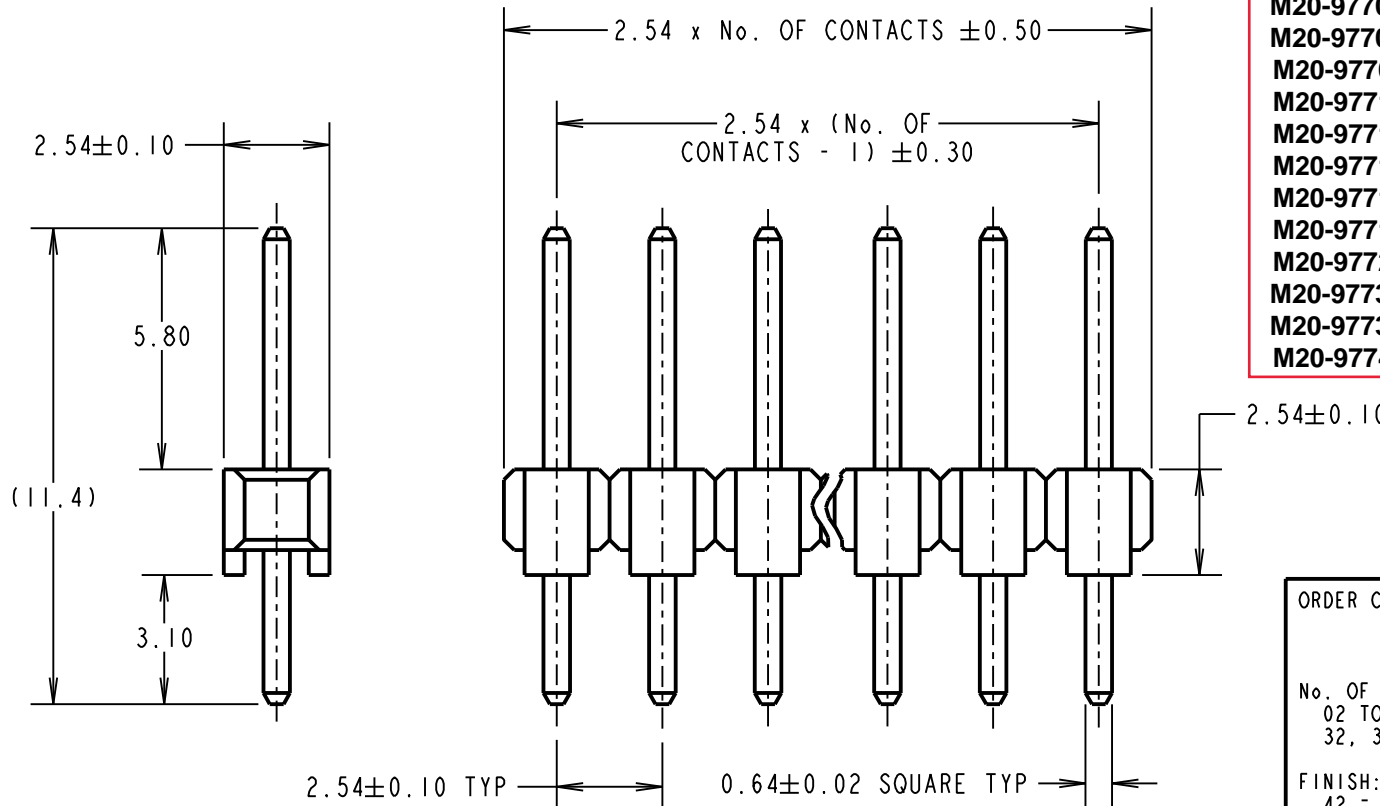

ORDER CODE: **M20-977XXXX**

No. OF CONTACTS: _____
02 TO 20, 25, 26,
32, 36, 40

FINISH: _____
42 = SELECTIVE GOLD + 100% TIN
46 = 100% TIN

MGP	13	17.12.18	21677
NAME	ISS.	DATE	C/NOTE
APPROVED: MGP			
CHECKED: SB			
DRAWN: P. COLLINS			
CUSTOMER REF.:			
ASSEMBLY DRG:			

HARWIN

www.harwin.com
technical@harwin.com

THIS DRAWING AND ANY INFORMATION OR DESCRIPTIVE MATTER SET OUT HEREON ARE CONFIDENTIAL AND COPYRIGHT PROPERTY OF THE HARWIN GROUP AND MUST NOT BE DISCLOSED, LOANED, COPIED OR USED FOR MANUFACTURING, TENDERING OR FOR ANY OTHER PURPOSE WITHOUT THEIR WRITTEN PERMISSION.

TOLERANCES

~~Y = ±1mm~~
~~X.X = ±0.50mm~~
~~X.XX = ±0.10mm~~
~~X.XXX = ±0.01mm~~

ANGLES = ±5°
UNLESS STATED

MATERIAL: SEE ABOVE

FINISH: SEE ABOVE

S/AREA: mm²

TITLE: 2.54mm PITCH SIL VERTICAL PC TAIL PIN HEADER ASSEMBLY

DRAWING NUMBER: M20-977XXXX